
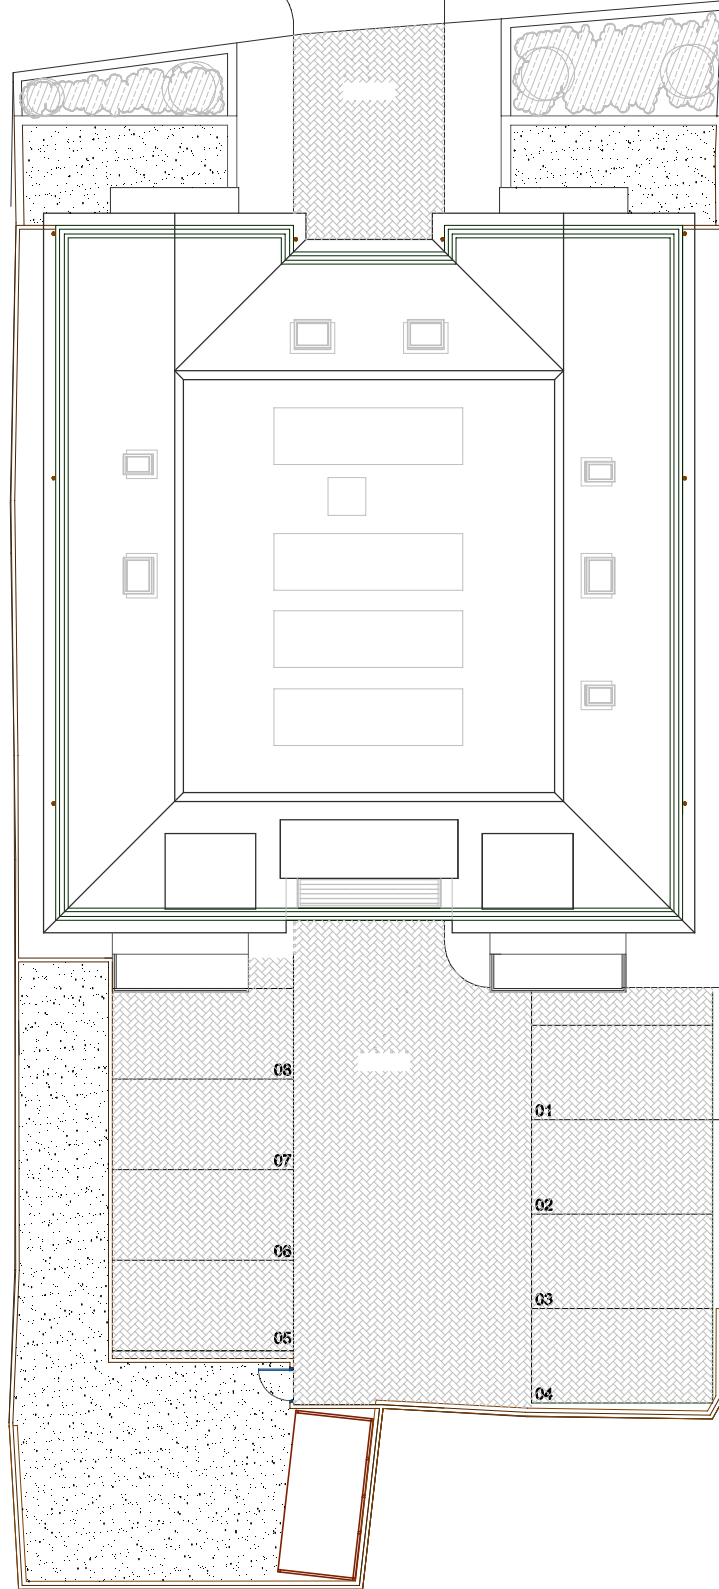


CHIPSTEAD VALLEY ROAD

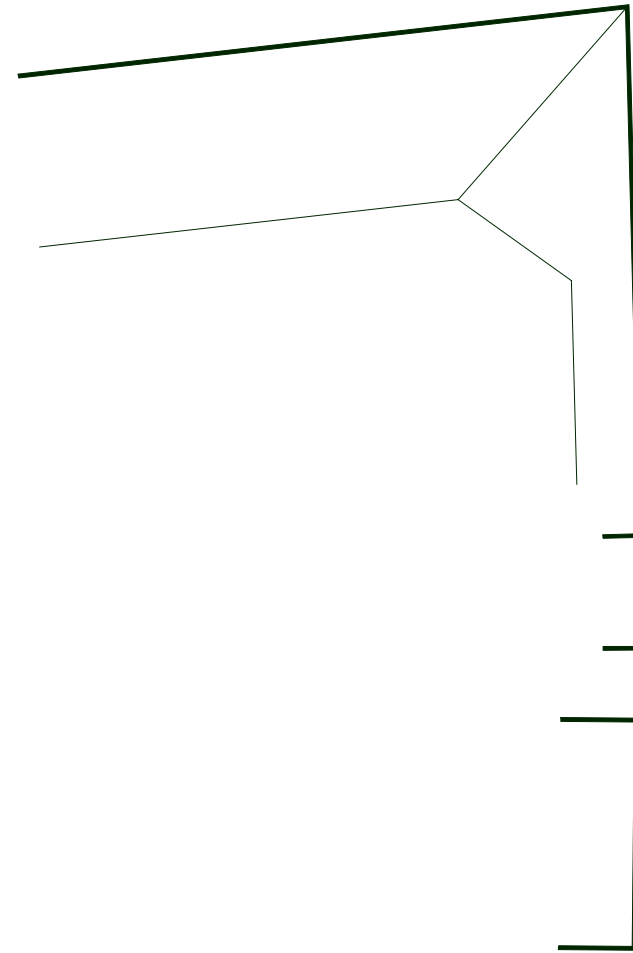

DO NOT scale from this drawing especially if viewed in PDF format.

Revision details: -

Rev A - xx/xx/xx
xxxxxxxxxxxx

**BUXTON
HOMES**

Buxton Homes
8 Gleneagles Court, Brighton Road
Crawley, West Sussex RH10 6AD
Tel 01293 533 131 Fax 516 864
www.buxtonhomes.co.uk
bhse@buxtonhomes.co.uk

Site reference

193-195 Chipstead Valley Road
Coulston, Surrey, CR5 3BR

Drwg title

SITE PLAN

Scale printed on A3 1:200

Drwg # s372 / 010

Revisor -

Date drawn 14/07/16 Initial PAD