
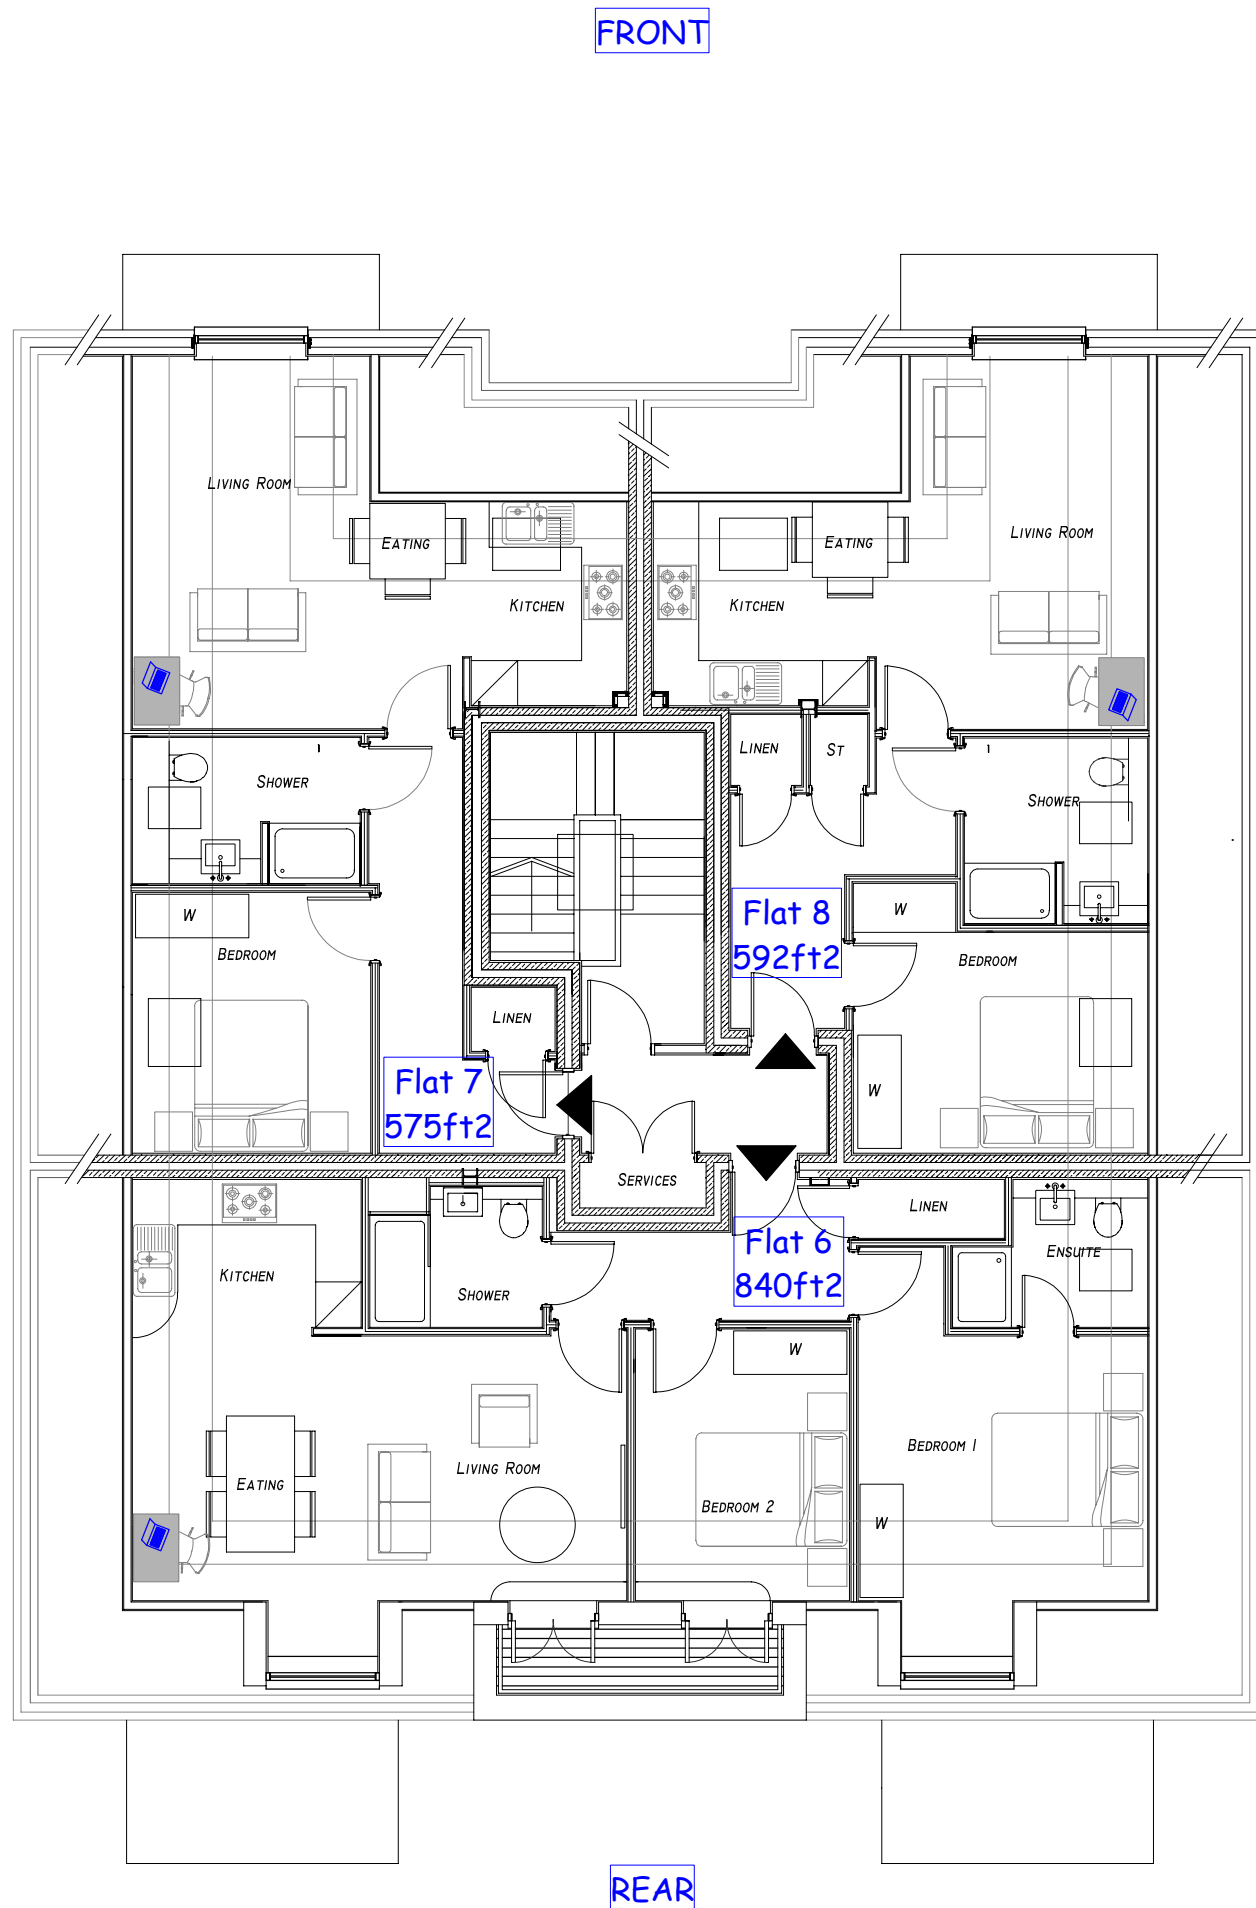
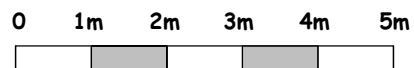


DO NOT scale from this drawing especially if viewed in PDF format.

Revision details: -

Rev A - xx/xx/xx
xxxxxxxxxxxx

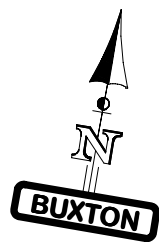

Buxton Homes
8 Gleneagles Court, Brighton Road
Crawley, West Sussex RH10 6AD
Tel 01293 533 131 Fax 516 864
www.buxtonhomes.co.uk
bhse@buxtonhomes.co.uk

Site reference
193-195 Chipstead Valley Road
Coulston, Surrey, CR5 3BR

Drwg title
SECOND FLOOR PLAN

Scale printed on A3 1:100

Drwg # s372 / 013

Revisior -

Date draw 14/07/16 Initial PAD

SECOND FLOOR PLAN