
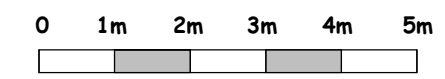
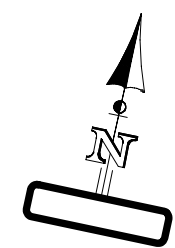
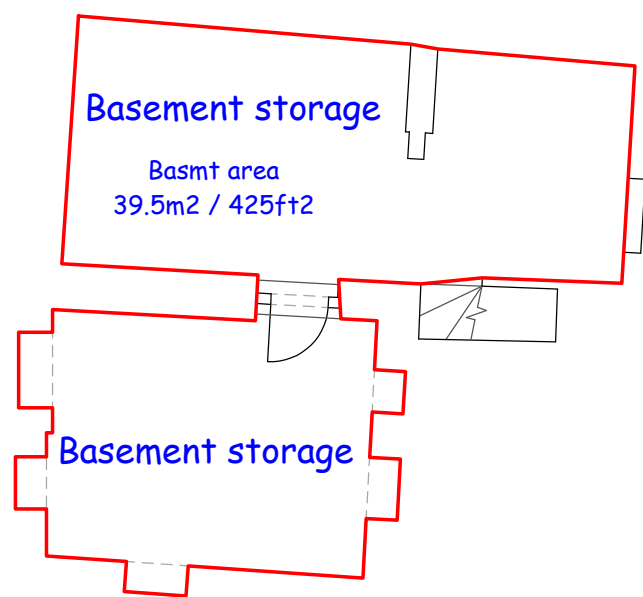


DO NOT scale from this drawing especially if viewed in PDF format.

Revision details: -

Rev A - 02/06/15
Old kitchen replaced with new, changed footprint of building.

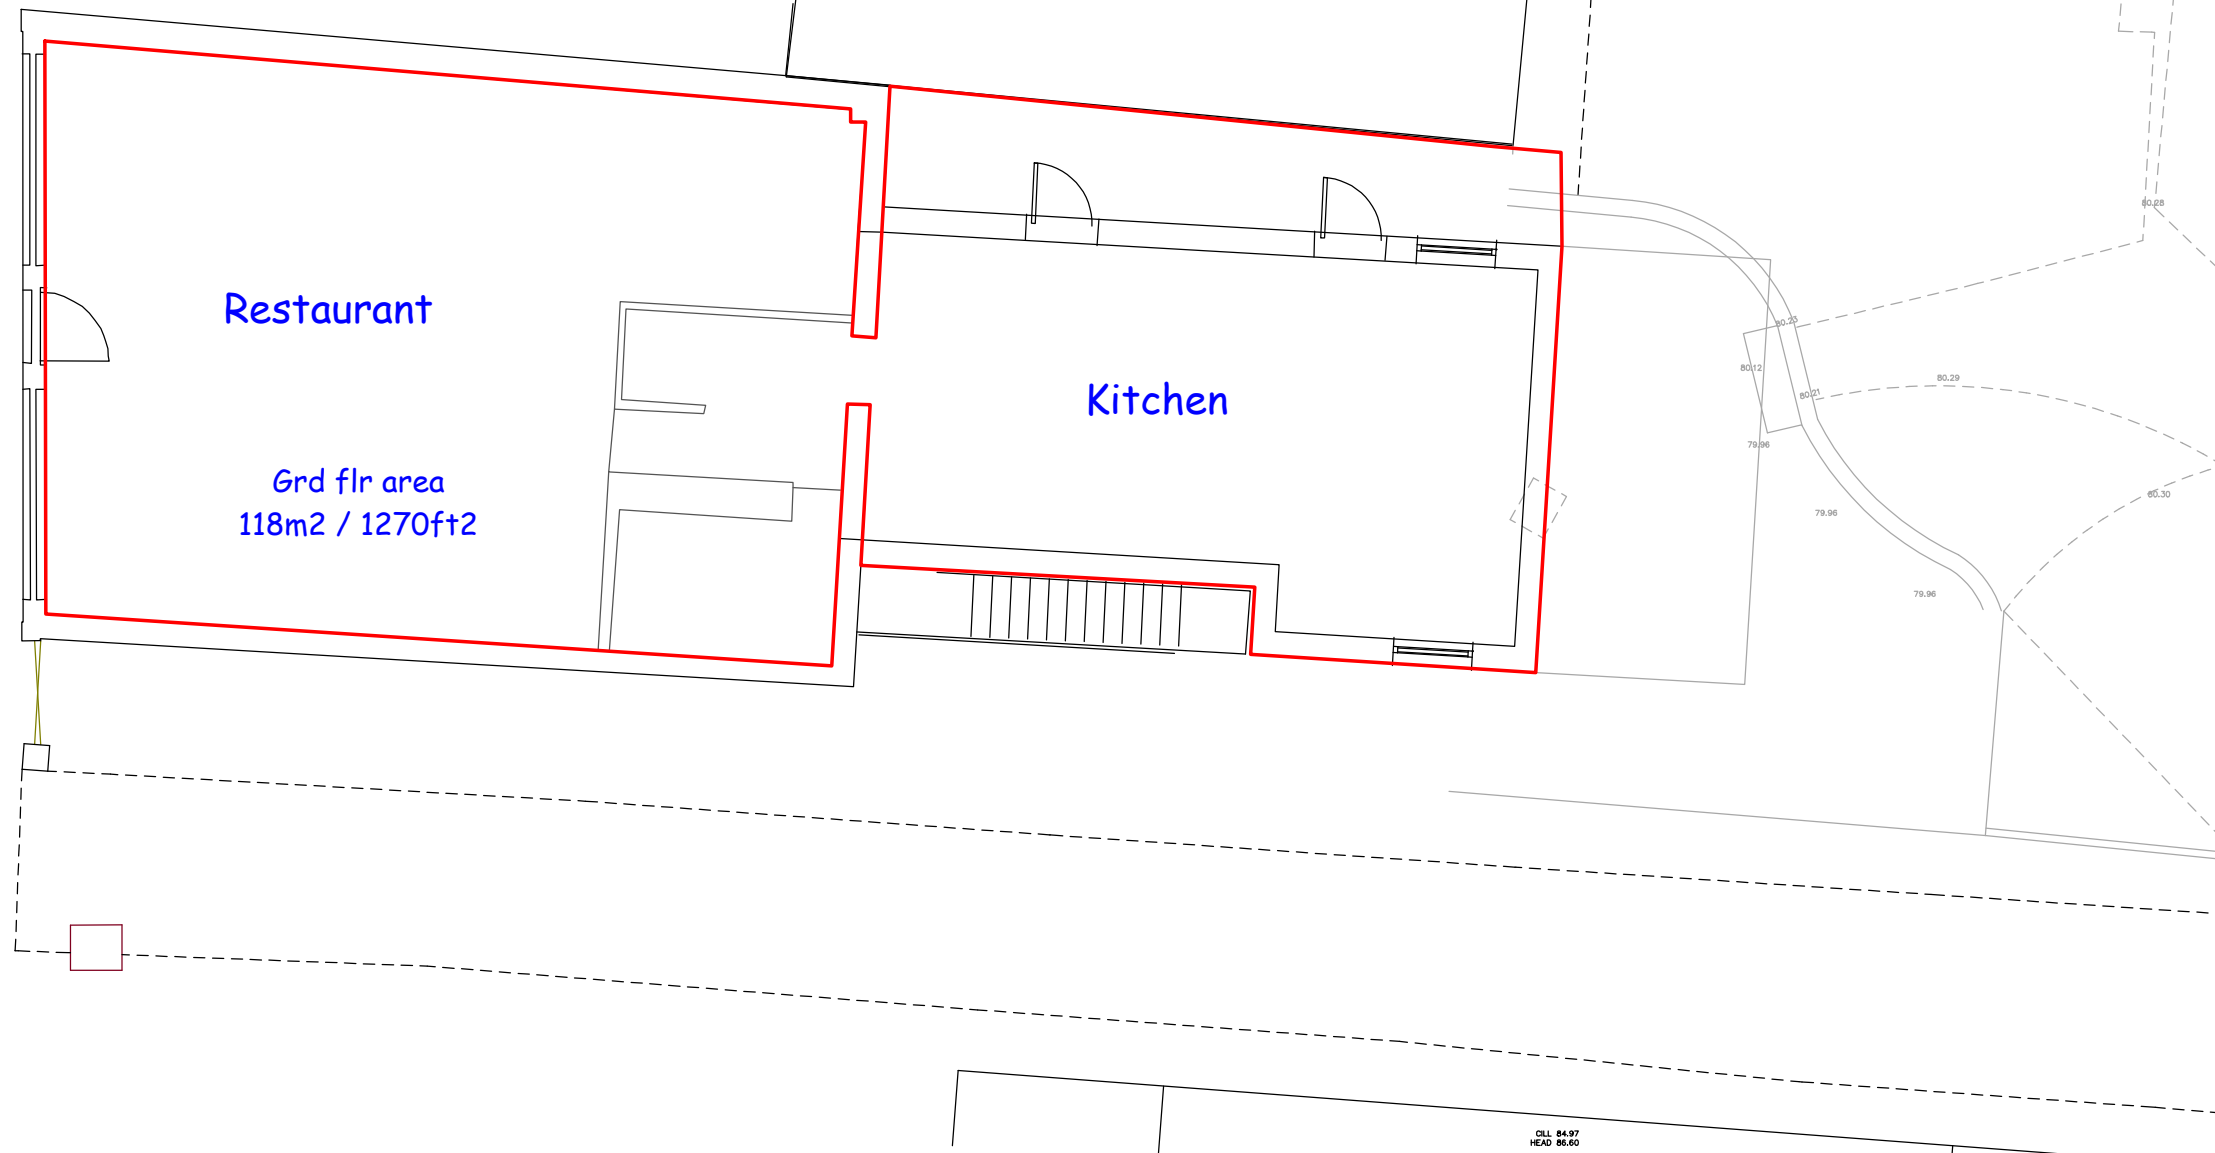

Buxton Homes
8 Gleneagles Court, Brighton Road
Crawley, West Sussex RH10 6AD
Tel 01293 533 131 Fax 516 864
www.buxtonhomes.co.uk
bhse@buxtonhomes.co.uk

Site reference	73 BELL STREET
	REIGATE, SURREY. RH2 7AN.
Drwg title	Conveyance floor plans for the commercial unit.
Scale printed on A3	1:100
Drwg #	s366 / C003
Revision	A
Date drawn	17/02/15 Initial PAD