
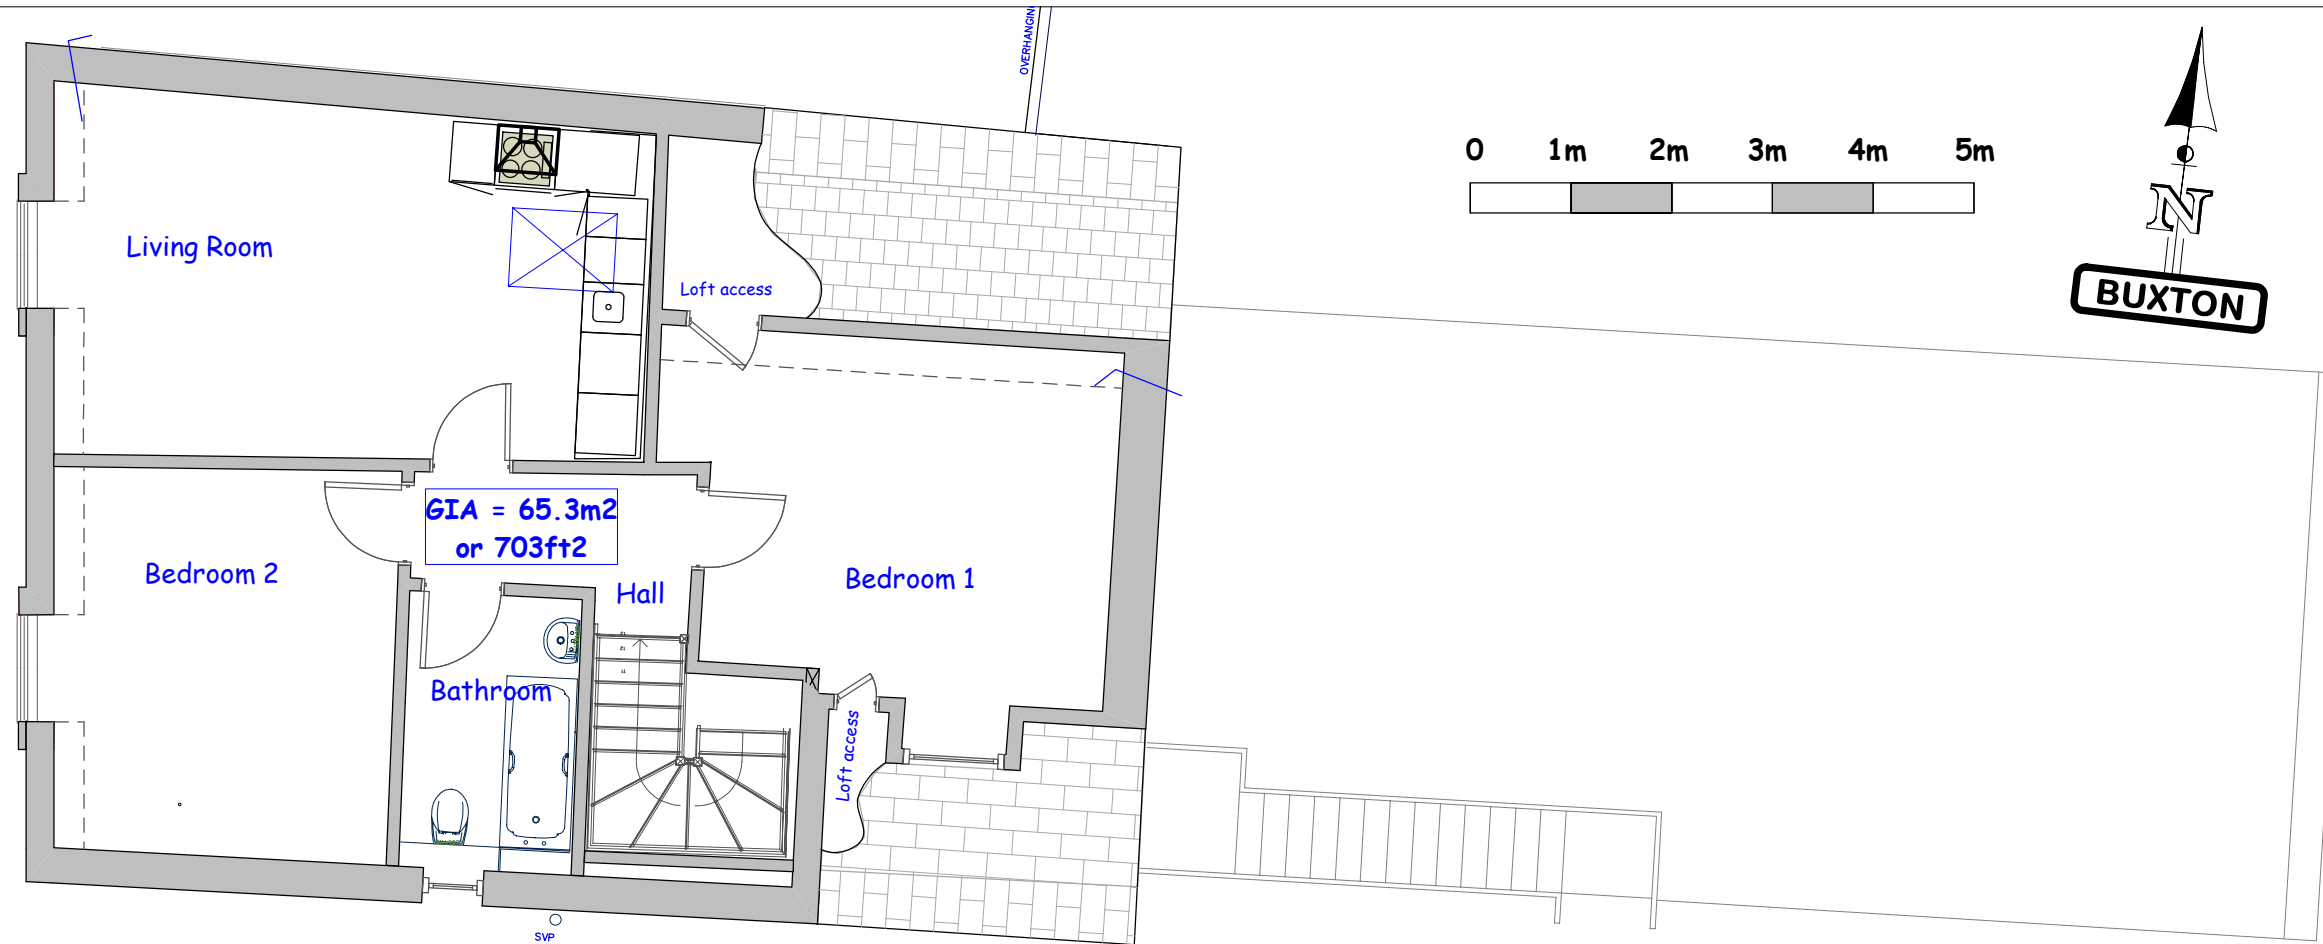
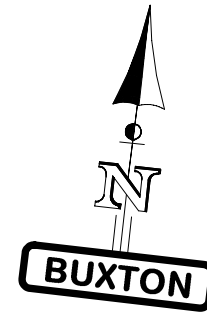



DO NOT scale from this drawing especially if viewed in PDF format.

Revision details: -

Rev A - xx/xx/xx
xxxxxxxxxxxx

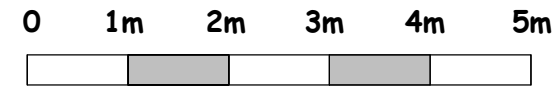

SECOND FLOOR PLAN

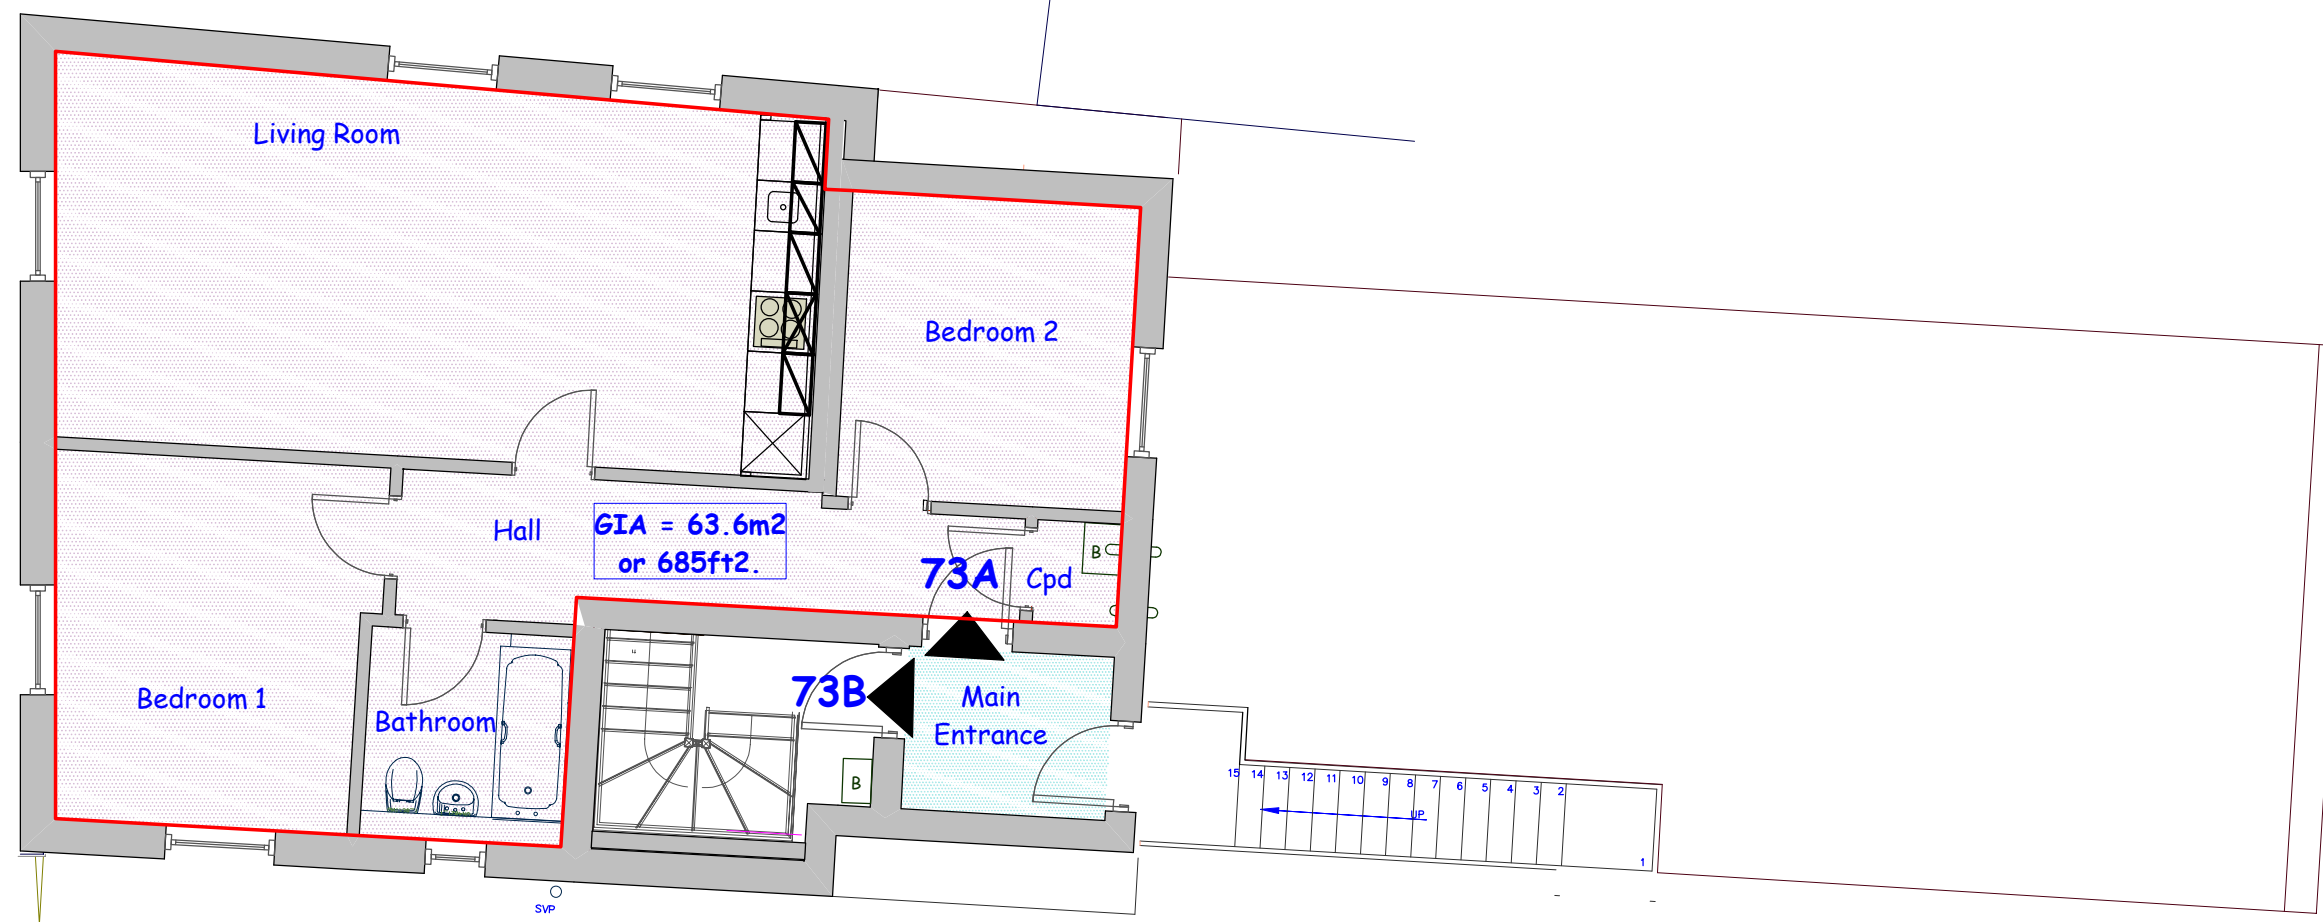

FIRST FLOOR PLAN



Buxton Homes
8 Gleneagles Court, Brighton Road
Crawley, West Sussex RH10 6AD
Tel 01293 533 131 Fax 516 864
www.buxtonhomes.co.uk
bhse@buxtonhomes.co.uk

Site reference

73 BELL STREET
REIGATE, SURREY. RH2 7AN.

Drwg title

CONVEYANCE FLOOR PLANS
RESIDENTIAL - 73A

Scale printed on A3 1:75

Drwg # s366 / C005

Revision -

Date drawn 06/01/16 Initial PAD